


A1 ORIGINAL

© Crown Copyright and database rights 2018 Ordnance Survey 0100031673

KEY

EXISTING SURFACE WATER DRAINAGE

DITCH

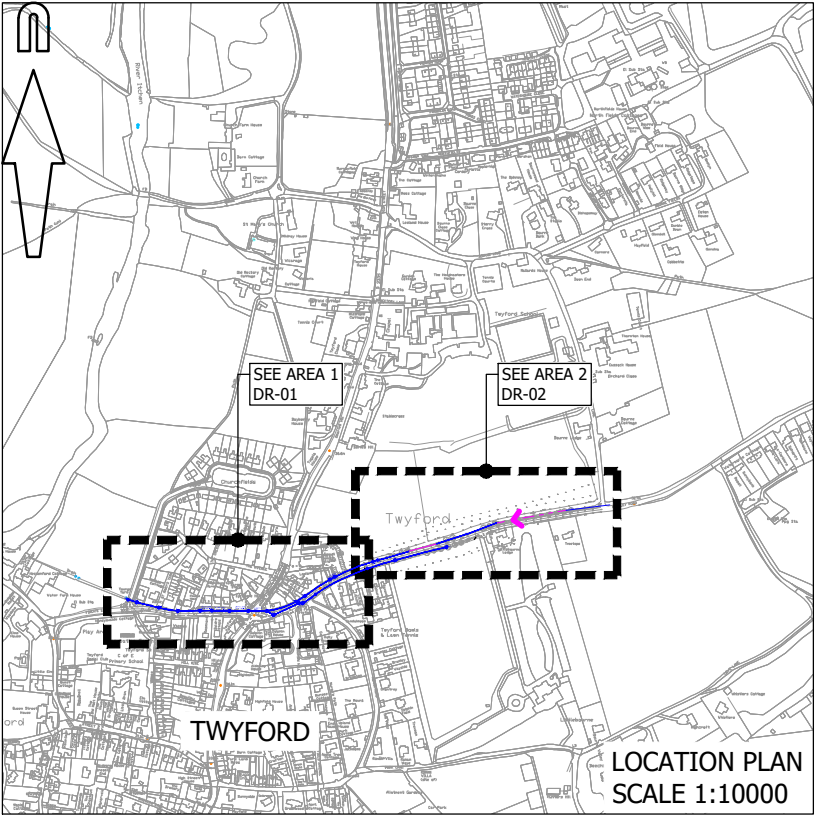

PRELIMINARY
NOT FOR CONSTRUCTION

C	Minor Revisions (AM)	RA	12/06/2019
B	Minor Revisions (AM)	RA	25/04/2019
A	Minor Revisions	RA	04/03/2019

rev.	amendment	checked	date
------	-----------	---------	------

m3

mayer brown

Mayer Brown Limited

Lion House

Oriental Road Woking Surrey GU22 8AR

Telephone 01483 750 508 Fax 01483 750 437

wokingoffice@mayerbrown.co.uk www.mayerbrown.co.uk

client	TWYFORD PARISH COUNCIL		
project	TWYFORD FLOOD STUDY		
scale	1:500	drawn by	KDB checked by RHA
date	NOVEMBER 2018	cad file	DR-01-02.DWG
title	Main Drainage Culvert Existing Condition - Area 2		
drawing number	ZTPCTWYFORD-DR-02		rev. C




Longitudinal cracking in top of sewer



Concrete sandbag headwall collapsing and reducing flow into sewer



Pipes from road drainage in poor condition and large amount of concrete debris in ditch

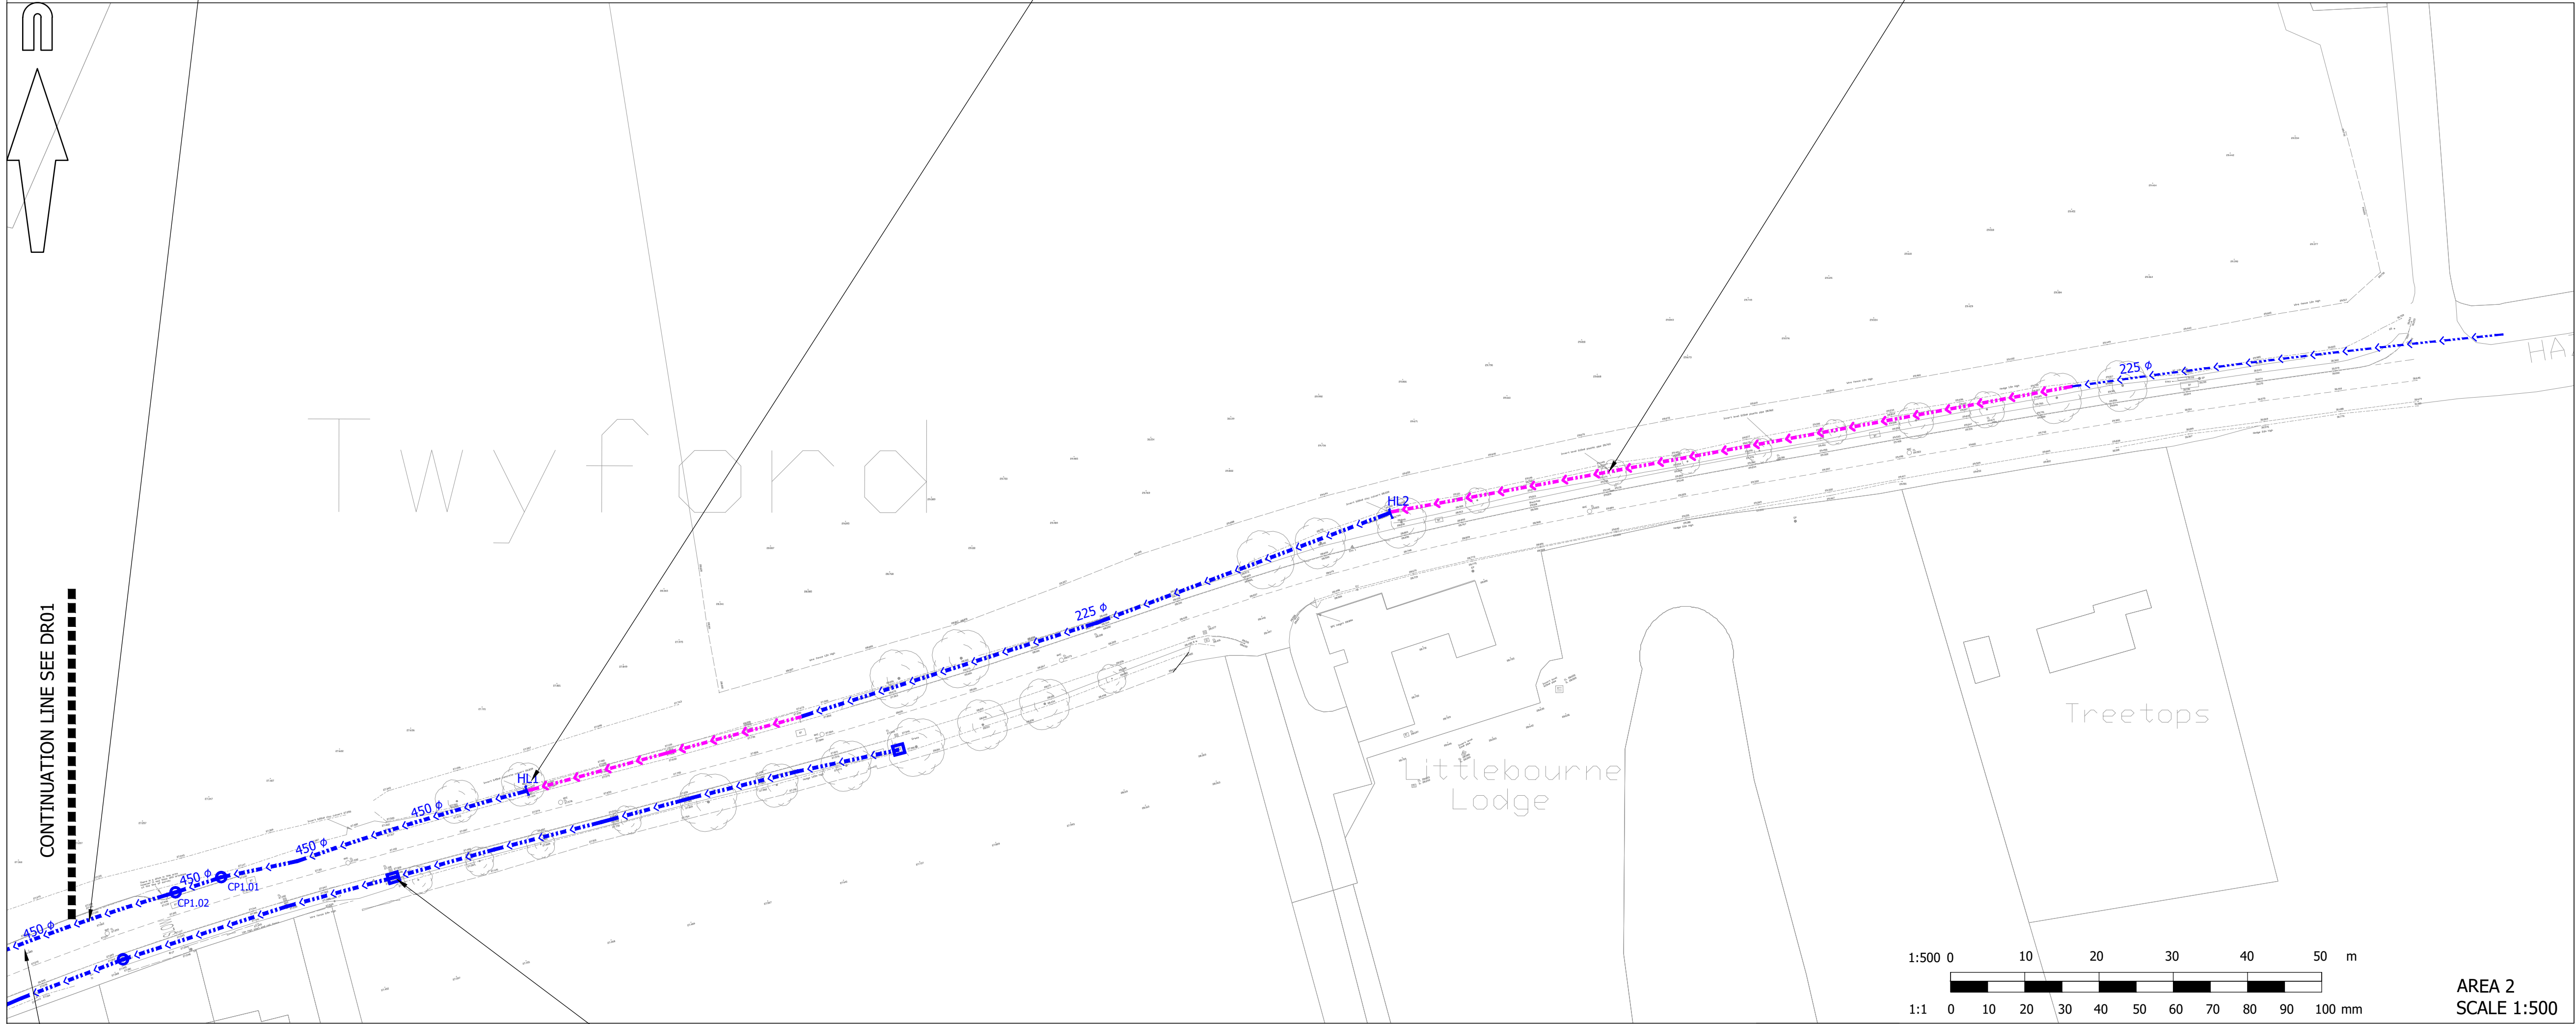

Large amount of settlement in sewer



Highway drainage severely undermaintained reducing flow